
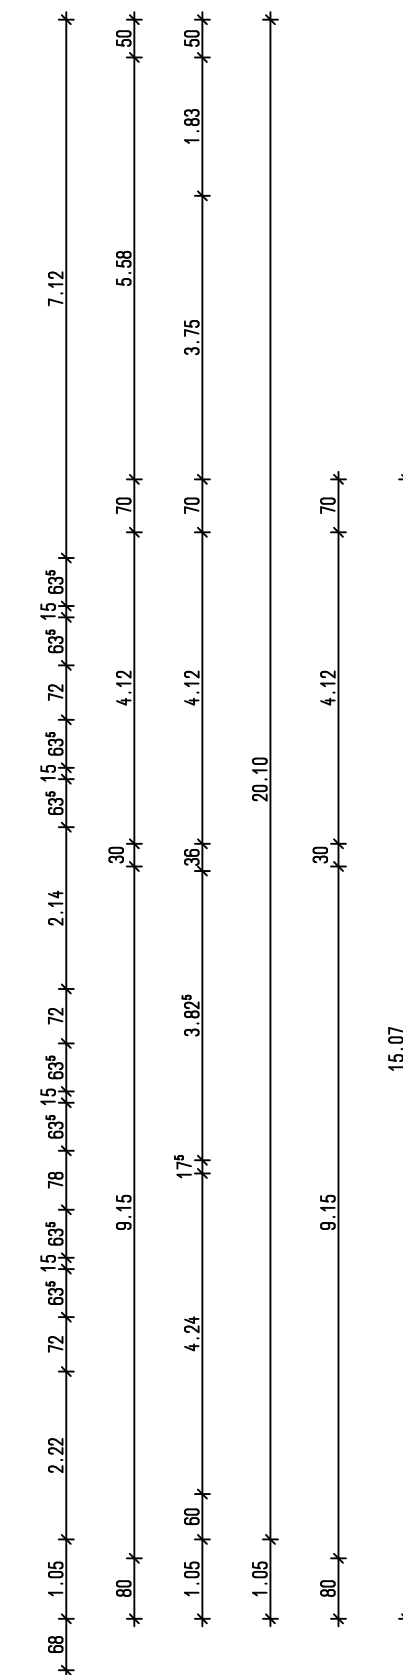
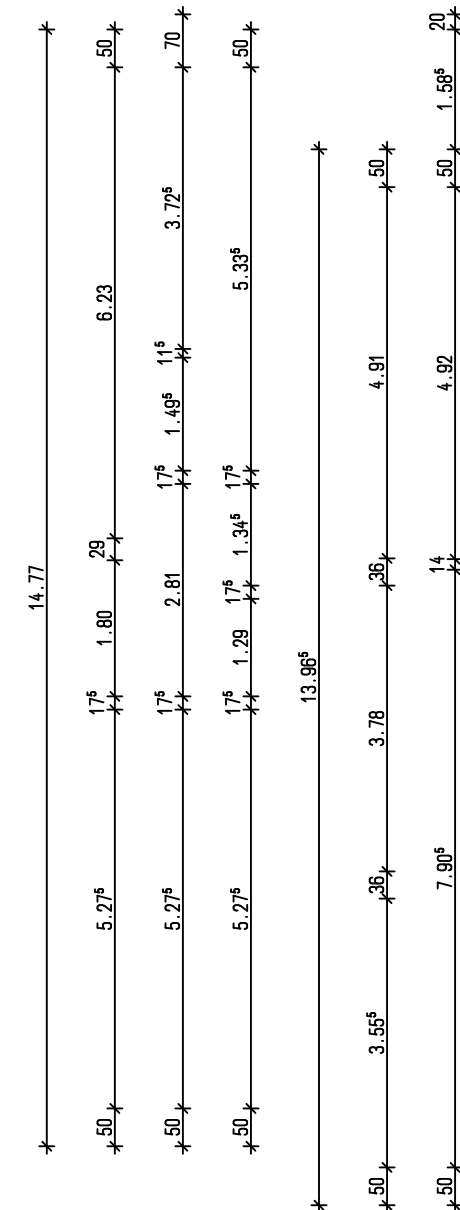


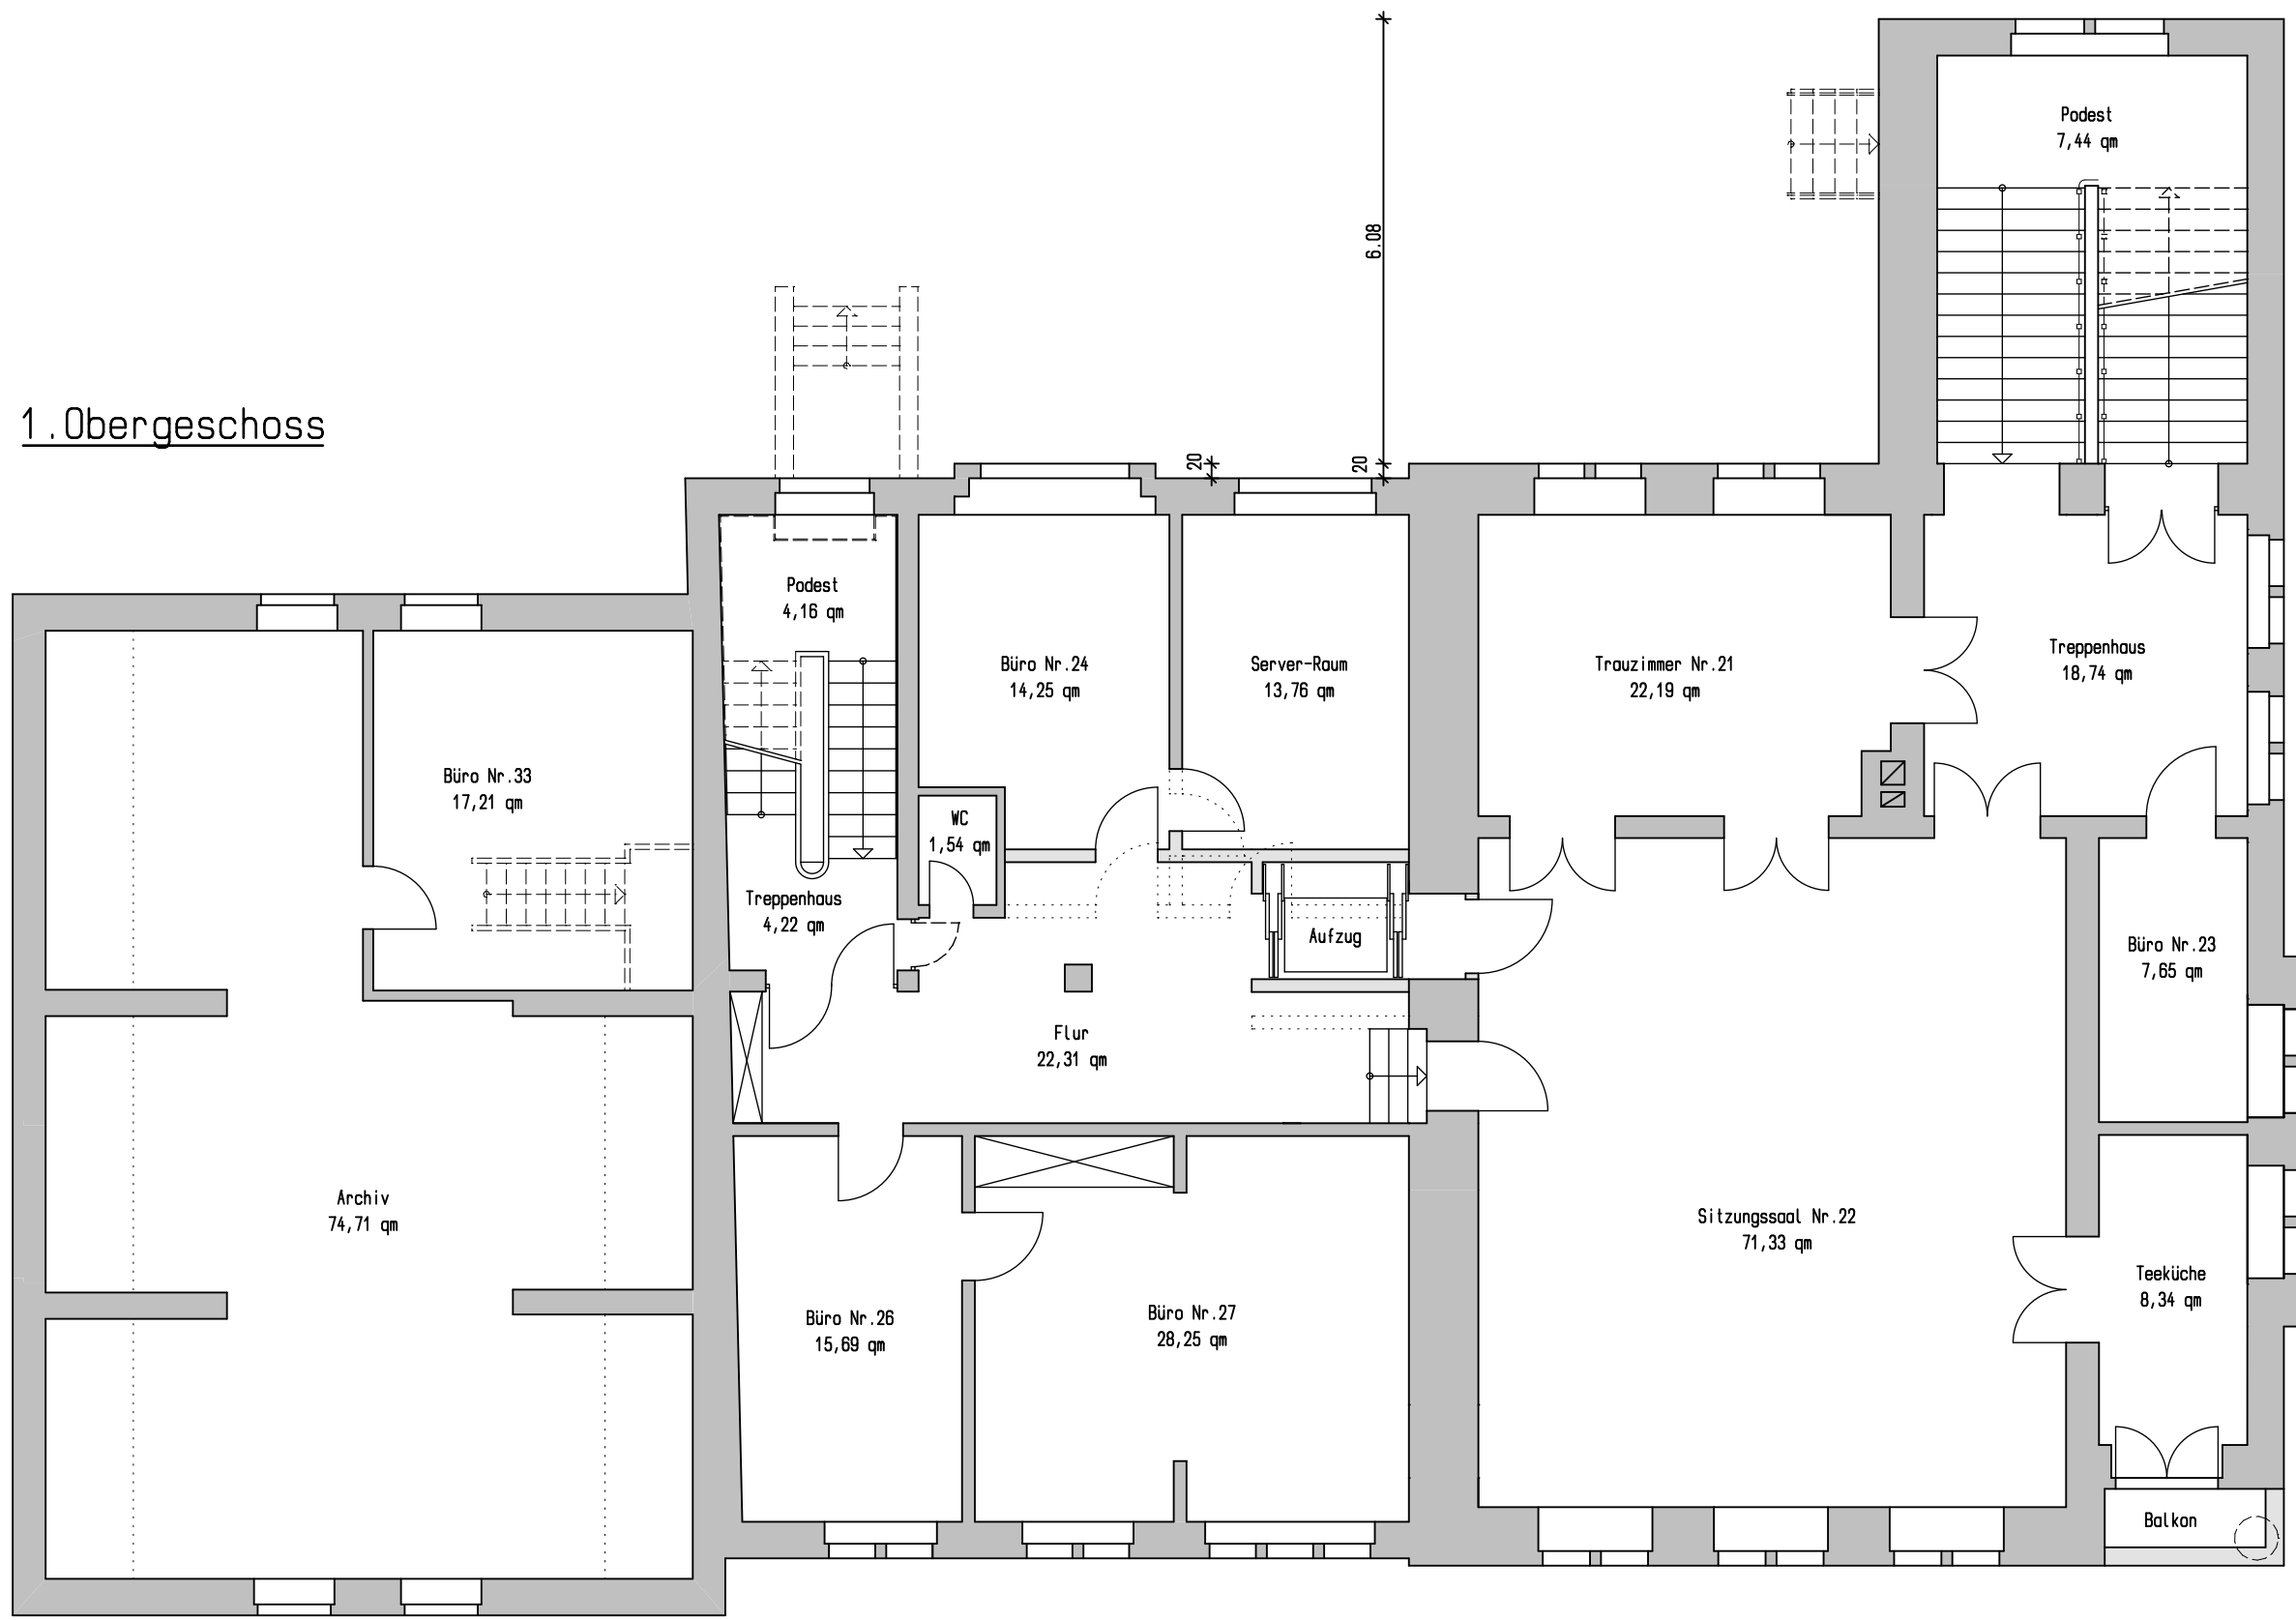

1. Obergeschoss

Figure 1 displays seven horizontal timelines, labeled 1 through 7, representing the progression of COVID-19 cases over time. Each timeline has a horizontal axis with markers indicating specific dates and corresponding case counts. The timelines show varying rates of increase and final case counts by January 2021.

Timeline	Start Date	Start Cases	Intermediate Dates	Intermediate Cases	End Date	End Cases
1	March 2020	3.35	April 2020 (1.00), May 2020 (1.01), June 2020 (1.00)	3.38 ^s	January 2021	90
2	March 2020	2.48	April 2020 (3.91)	2.46	January 2021	70
3	March 2020	3.91	April 2020 (2.46)	55	January 2021	70
4	March 2020	2.46	April 2020 (55)	9.48 ^s	January 2021	70
5	March 2020	55	April 2020 (9.48 ^s)	70 ^s	January 2021	70
6	March 2020	8.85	April 2020 (67 ^s), May 2020 (3.00 ^s), June 2020 (17 ^s), July 2020 (2.72), August 2020 (17 ^s), September 2020 (3.04)	8.03 ^s	January 2021	50
7	March 2020	9.74 ^s	April 2020 (8.03 ^s)	9.51 ^s	January 2021	2.45

Projekt : Rathaus der Stadt Billerbeck Markt 1 48727 Billerbeck	
Bauherrn : Stadt Billerbeck Markt 1 48727 Billerbeck	
Bauteil : Grundriss 1.0G	
Maßstab: 1:100	
Datum: 27.08.2008	
Gez.: jan.	
FB60 - Planen und Bauen	

