


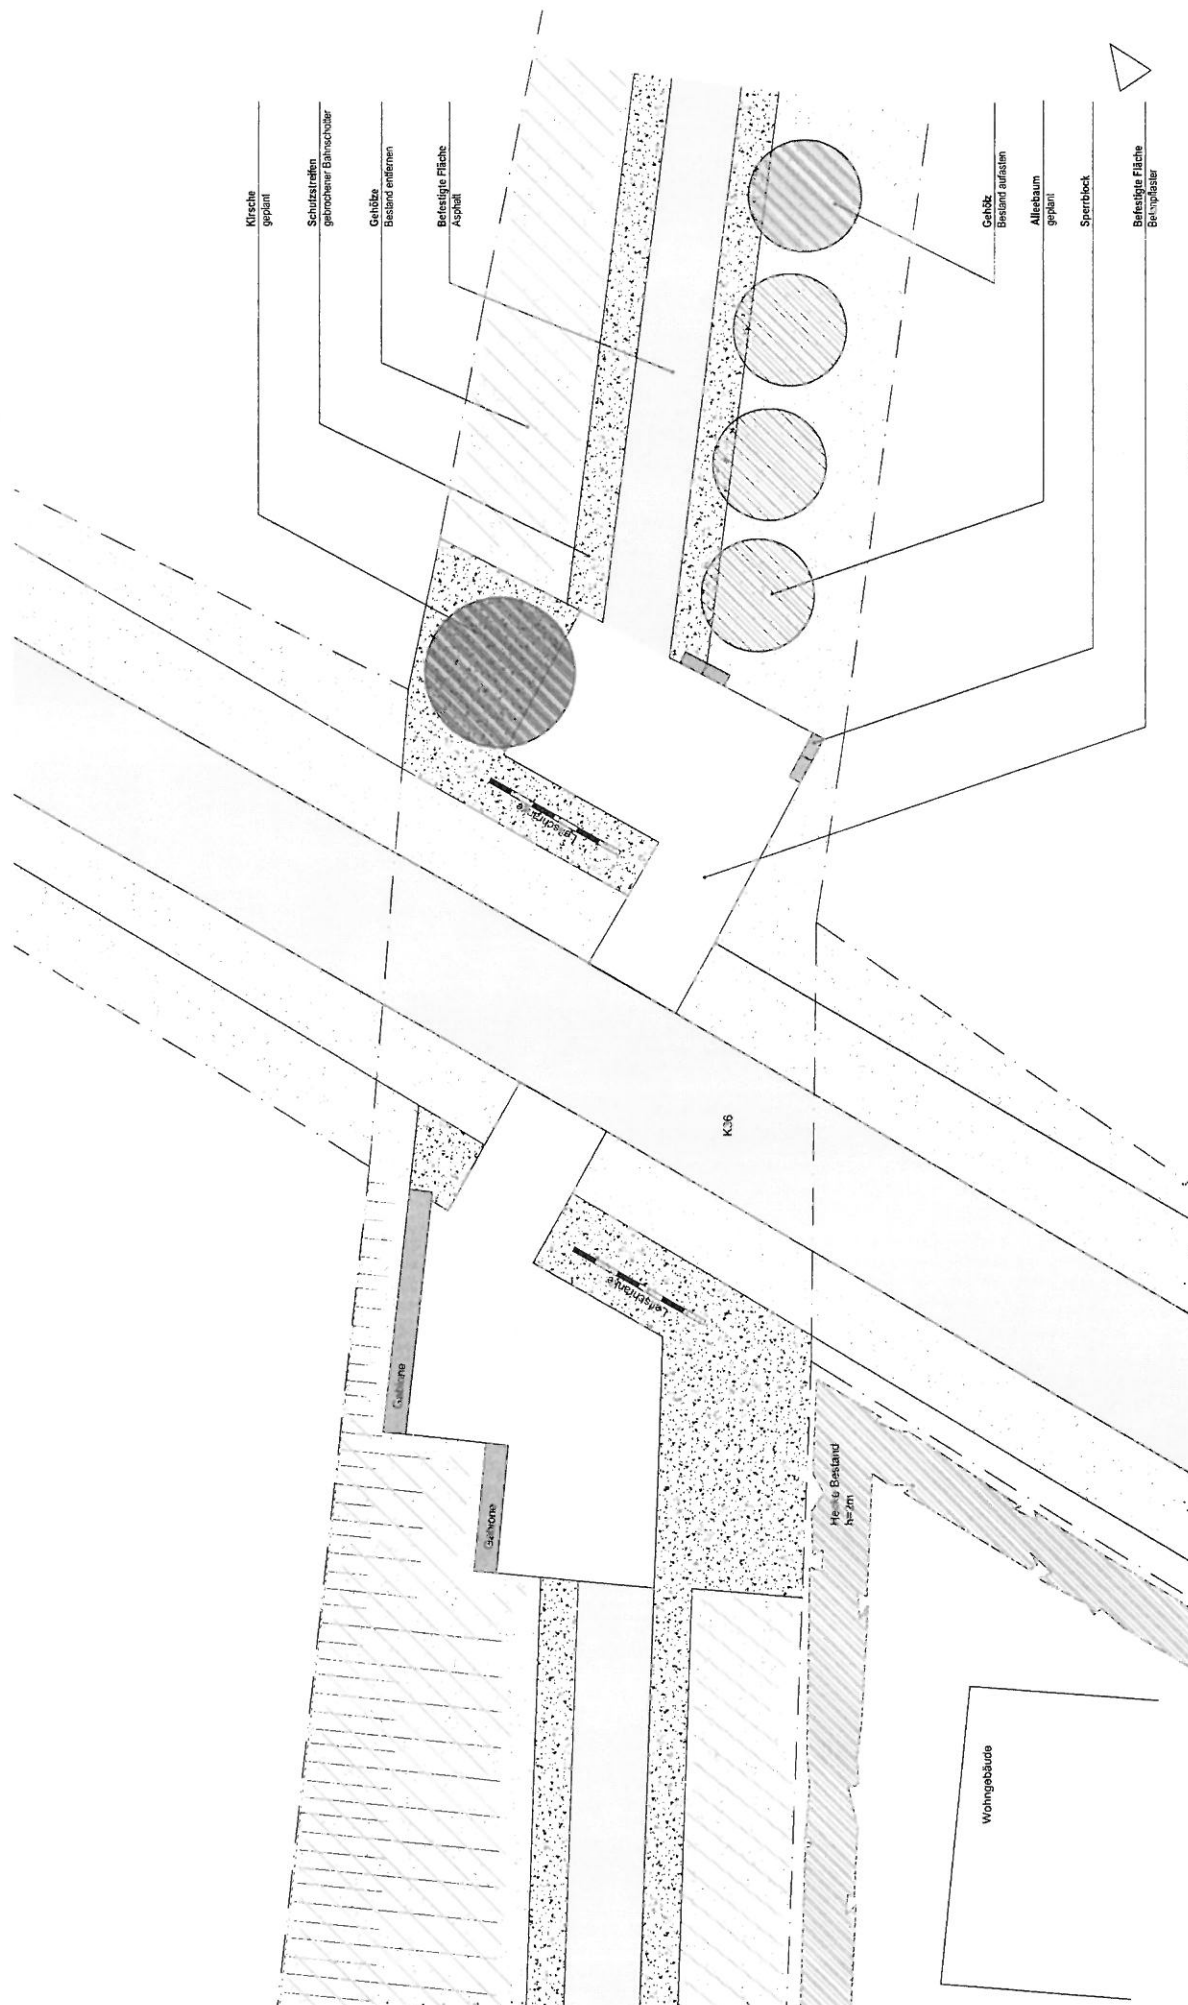

AP-04 Kat. C,  
Billerbeck, R 36  
M 1:200

Juni 2009