


Gemarkung: Billerbeck-Stadt
Flur: 8
Flurstück: 125

125


7,70[±]
22,98
6,63

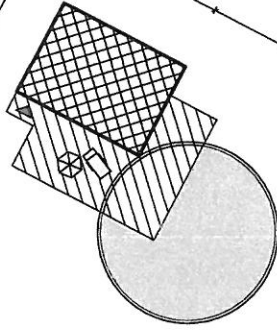

9,13

16,75[±]

4,49

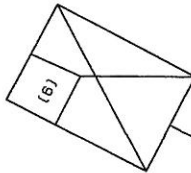

54
(3)

(2)

27a





496

STRASSE


472

X (8)


(7)

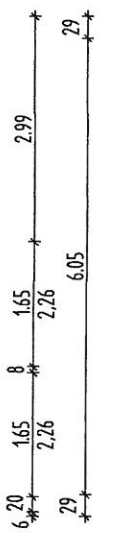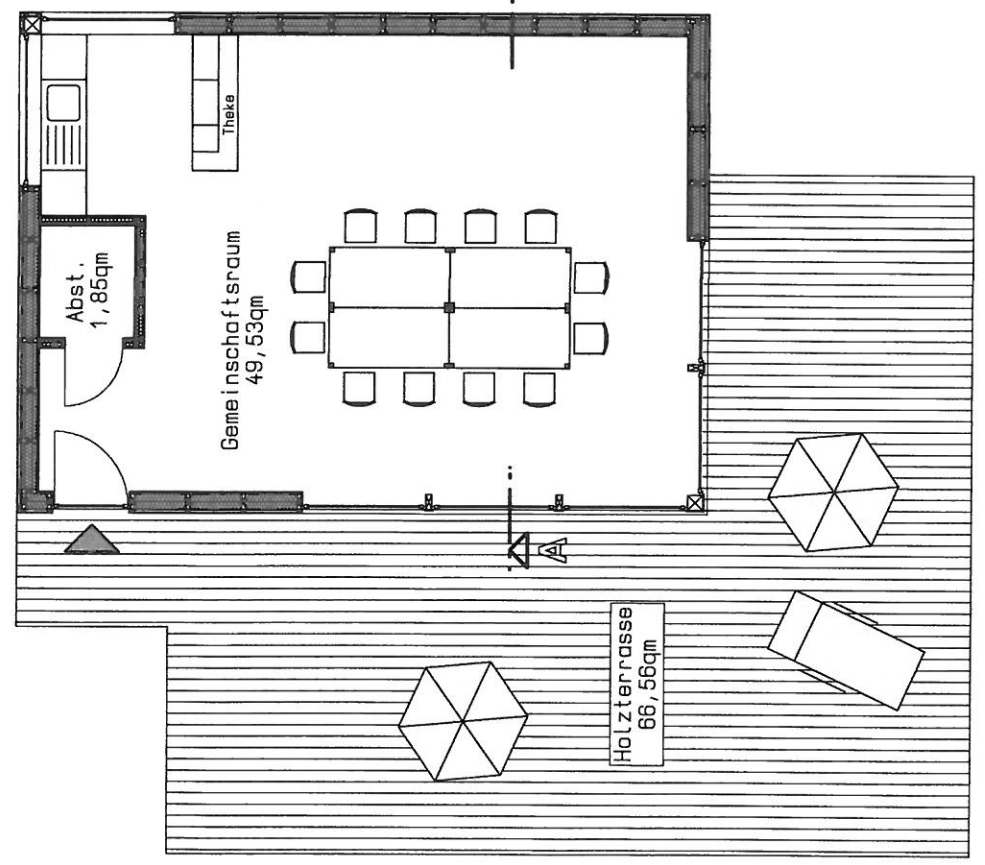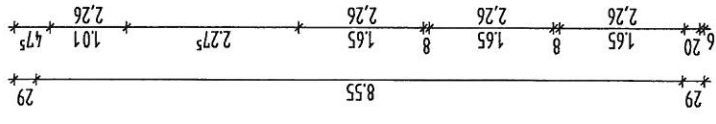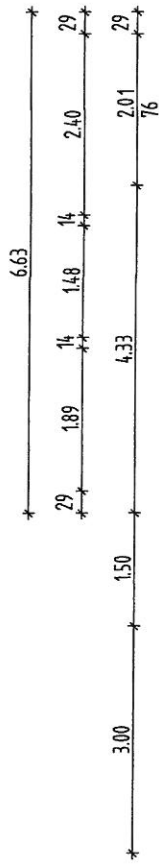


GRUNDRISS

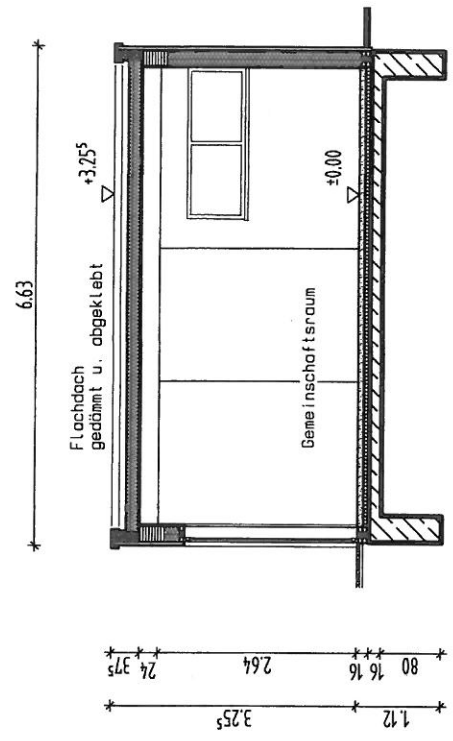


SCHNITT A-A

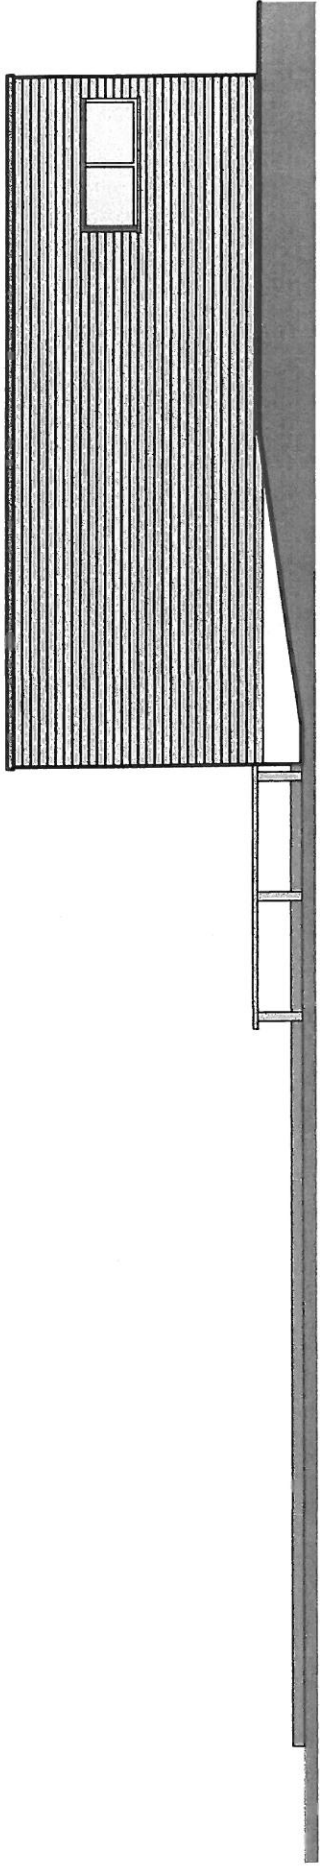

Ansicht: Osten

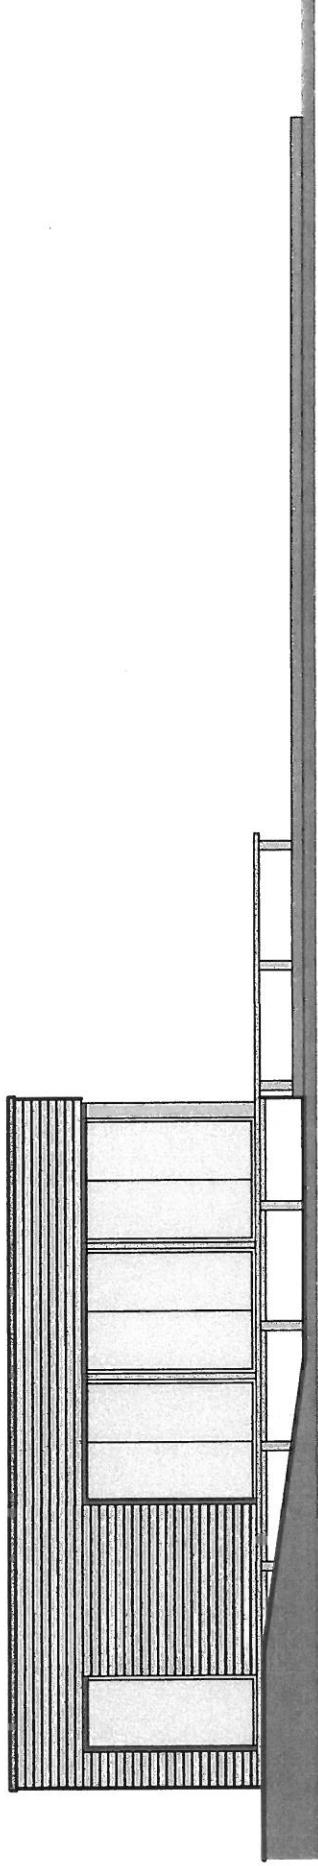

Ansicht: Westen

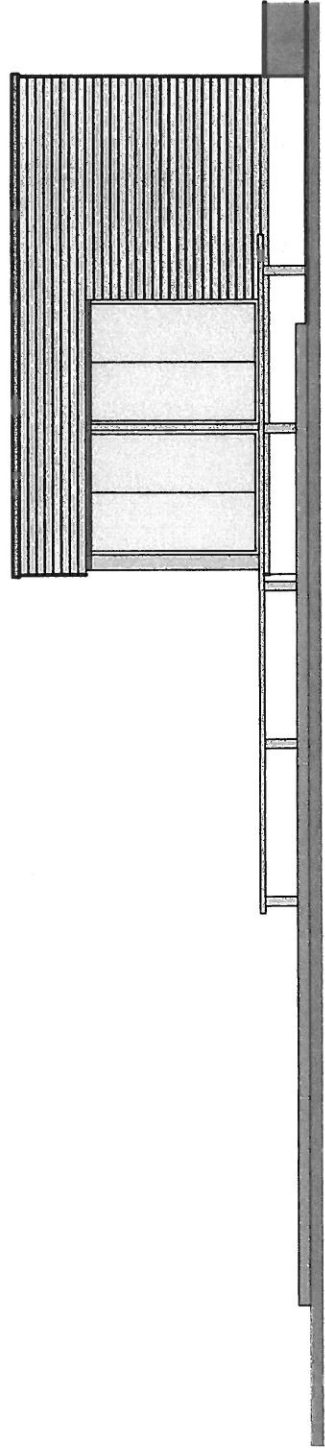

Ansicht: Süden